










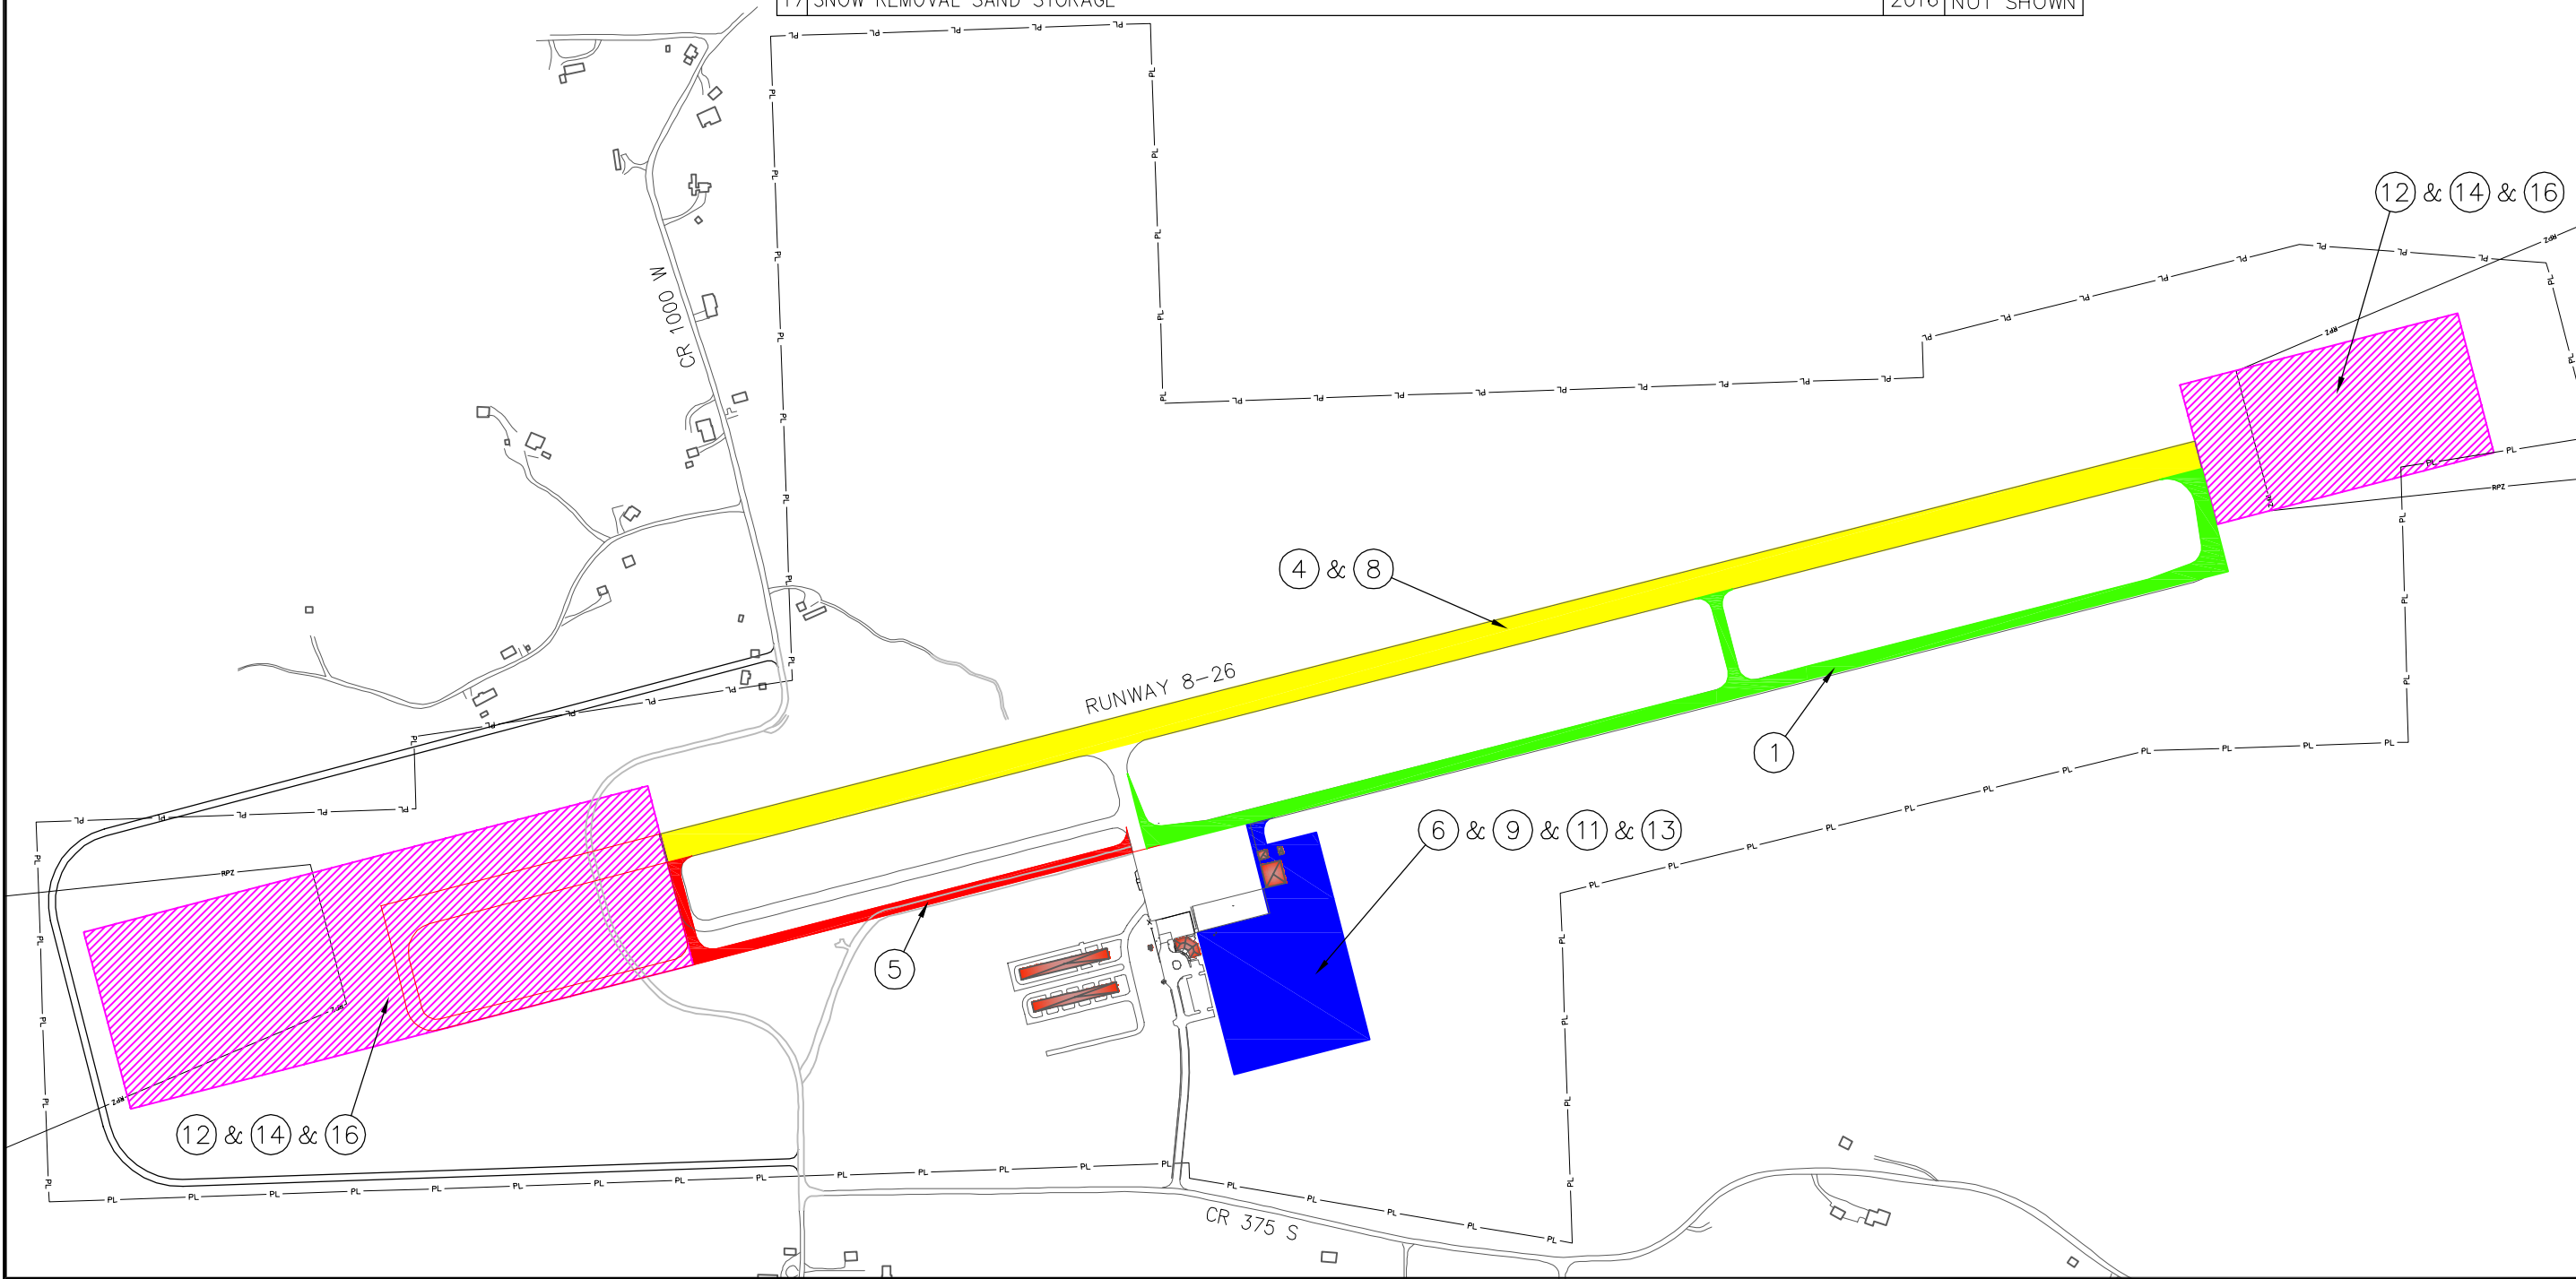
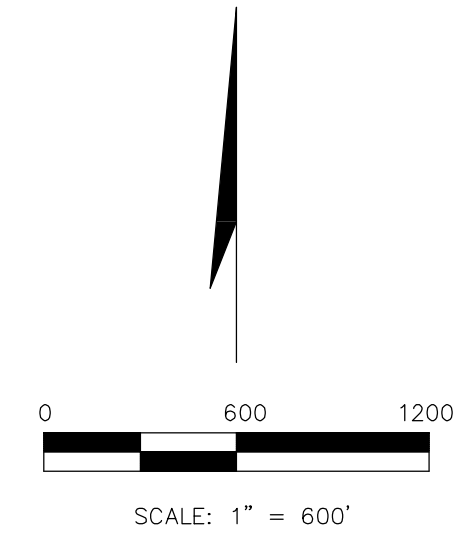



File Path/Name: P:\Projects\French Lick\FRH00000 - Capital Improvement Program\2011\French Lick-CIP-2011.dwg
 Modified By: Gerald Mears
 Modified Date: 1/7/2011 2:55 PM
 Plotted Date: 1/7/2011 3:00 PM

LEGEND

1	NEW PARALLEL TAXIWAY PHASE 6, PAVING & ELECTRICAL - CONSTRUCTION	2011	
2	WILDLIFE HAZARD ASSESSMENT STUDY	2011	NOT SHOWN
3	WILDLIFE/PERIMETER SECURITY FENCING PHASE 1 - DESIGN/BID	2011	NOT SHOWN
4	RUNWAY GROOVING AND MARKING PHASE 1 - DESIGN/BID	2012	
5	RECONSTRUCT EXISTING PARALLEL TAXIWAY TO C-III STANDARDS PHASE 1 - DESIGN/BID	2012	
6	APRON EXPANSION PHASE 3 - DESIGN	2012	
7	WILDLIFE/PERIMETER SECURITY FENCING PHASE 2 - CONSTRUCTION	2012	NOT SHOWN
8	RUNWAY GROOVING AND MARKING PHASE 1 - CONSTRUCTION	2012	
9	APRON EXPANSION PHASE 4 - CONSTRUCTION	2013	
10	RECONSTRUCT EXISTING PARALLEL TAXIWAY TO C-III STANDARDS PHASE 2 - CONSTRUCTION	2013	
11	APRON EXPANSION PHASE 5 - CONSTRUCTION	2014	
12	RUNWAY EXTENSION & SAFETY AREA GRADING TO C-III STANDARDS PHASE 1 - ENVIRONMENTAL ASSESSMENT	2014	
13	APRON EXPANSION PHASE 6 - CONSTRUCTION	2015	
14	RUNWAY EXTENSION & SAFETY AREA GRADING TO C-III STANDARDS PHASE 2 - DESIGN	2015	
15	REHABILITATE AIRFIELD LIGHTING SYSTEM - DESIGN/BID/CONSTRUCTION	2016	NOT SHOWN
16	SNOW REMOVAL EQUIPMENT	2016	NOT SHOWN
17	SNOW REMOVAL SAND STORAGE	2016	NOT SHOWN



DATE: REVISIONS: BY: NO.:	DRAWING FILES: BASE FILE: PLOT FILE:	PROJECT NAME: CIP PROGRAM 2011 UPDATE	DRAWING TITLE: 2012-2016
FRENCH LICK MUNICIPAL AIRPORT French Lick, Indiana		NGC CORP. 1410 SOUTH POST ROAD, SUITE 200 INDIANAPOLIS, IN 46239 (317)336-4450 	
DATE: 2/1/11		PAGE NO.:	